
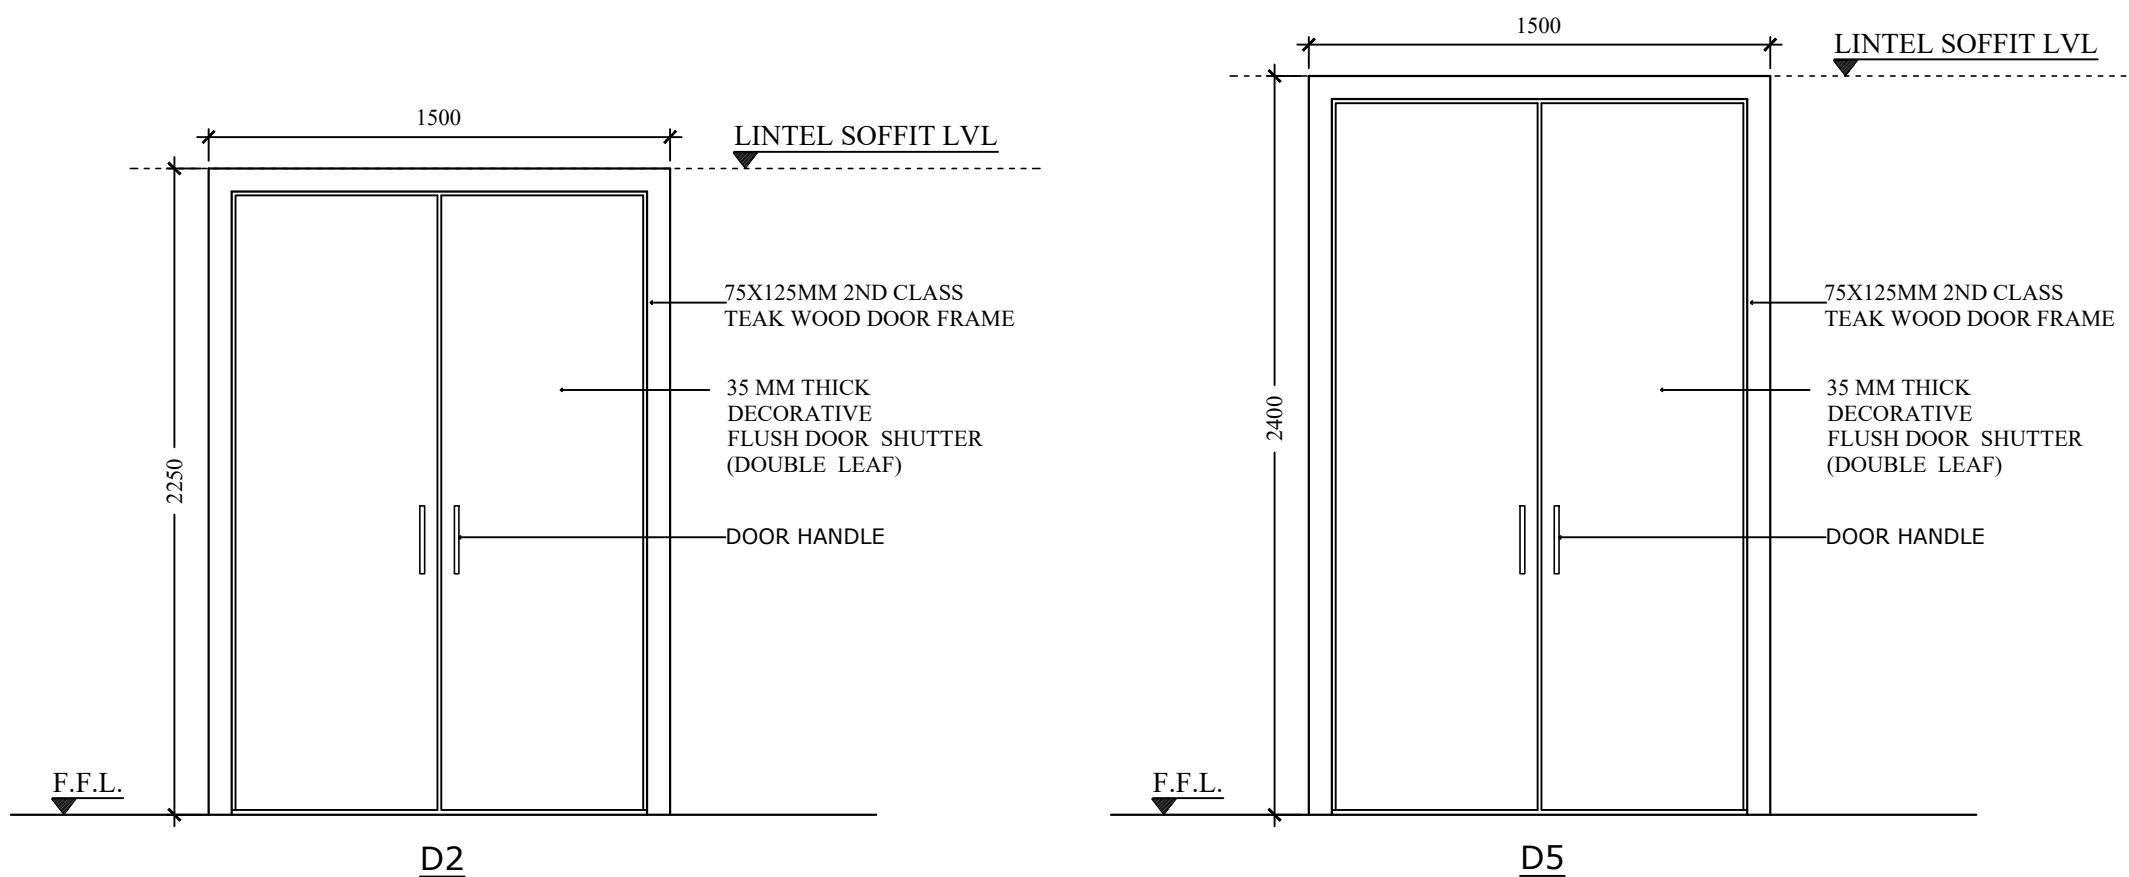


**NOTE:-**

1. ALL DIMENSIONS ARE IN MM UNLESS OTHERWISE MENTIONED.
2. THIS DRAWING SHALL BE READ IN CONJUNCTION WITH RELEVANT DETAIL STRUCTURAL, ARCHITECTURAL AND SERVICES DRAWING, ANY DISCREPANCY FOUND, SHALL BE BROUGHT TO THE NOTICE OF THE CONSULTANT ARCHITECT.

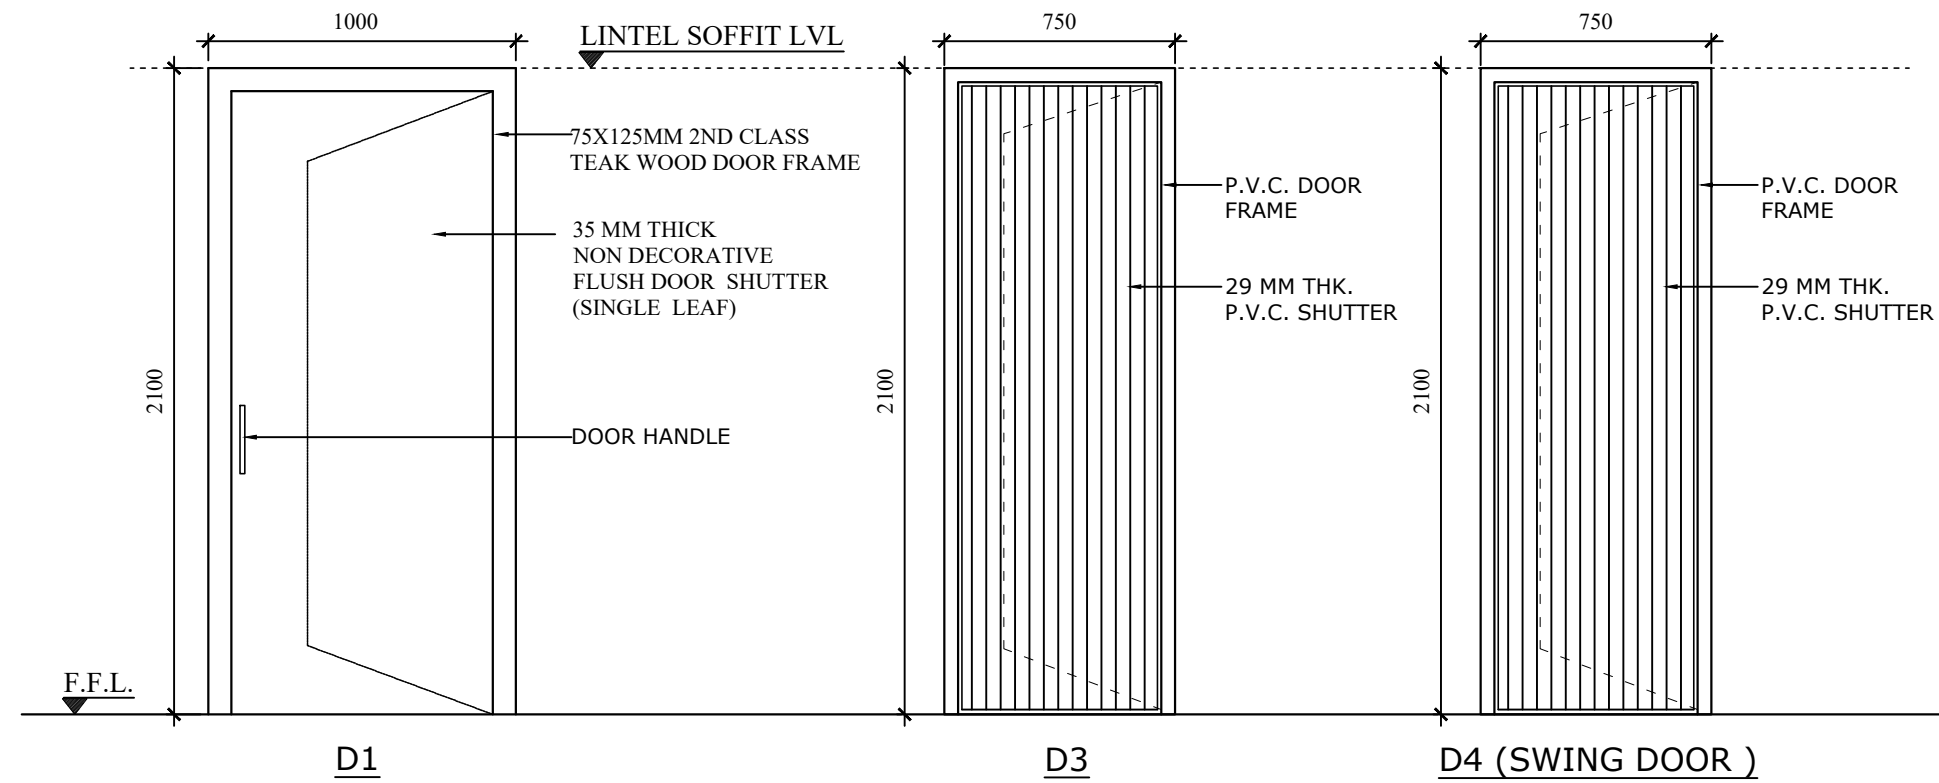

REV	DATE	REVISION PARTICULARS	SIGN
0	10-07-2022	ISSUED FOR CONSTRUCTION	

**WORK:-**

**PROPOSED ACADEMIC BUILDING, BLOCK-II,**  
 AT  
 ATUATIKA, RAIDONGIA,  
 NAGAON, ASSAM  
 FOR  
 MAHAPURUSHA SRIMANTA SANKARADEVA  
 VISWAVIDYALAYA (MSSV)  
 AT H. B. ROAD. KALONGPAR, NAGAON,  
 PIN-782001:ASSAM:INDIA

**DRAWING:-**  
 DETAILS OF DOORS

**PROJECT ARCHITECT:-**  
 INTEGRATED DESIGN FORUM

ARCHITECT, HRIDAI KR. NATH  
 COUNCIL OF ARCHITECTURE REGD. NO. CA/2013/24079  
 I5, 2ND FLOOR, ABOVE MIRA MUSICAL MART, RAJGARH MAIN RODA,  
 CHANDMARI, GUWAHTI, ASSAM.  
 PHONE : +91 78961 89205, +91 70024 02930  
 email id: hridai.dbpl@gmail.com

DRAWN	CHECKED	DATE	SCALE	DRG NO
RIJUMONI	AR. HRIDAI	10-07-2022	1:25	IDF/AD-16
				REV-00

● THE DRAWING AND DESIGN IS THE PROPERTY OF THE ARCHITECT ANY COPYRIGHT VIOLATION WILL RESULT IN PROSECUTION